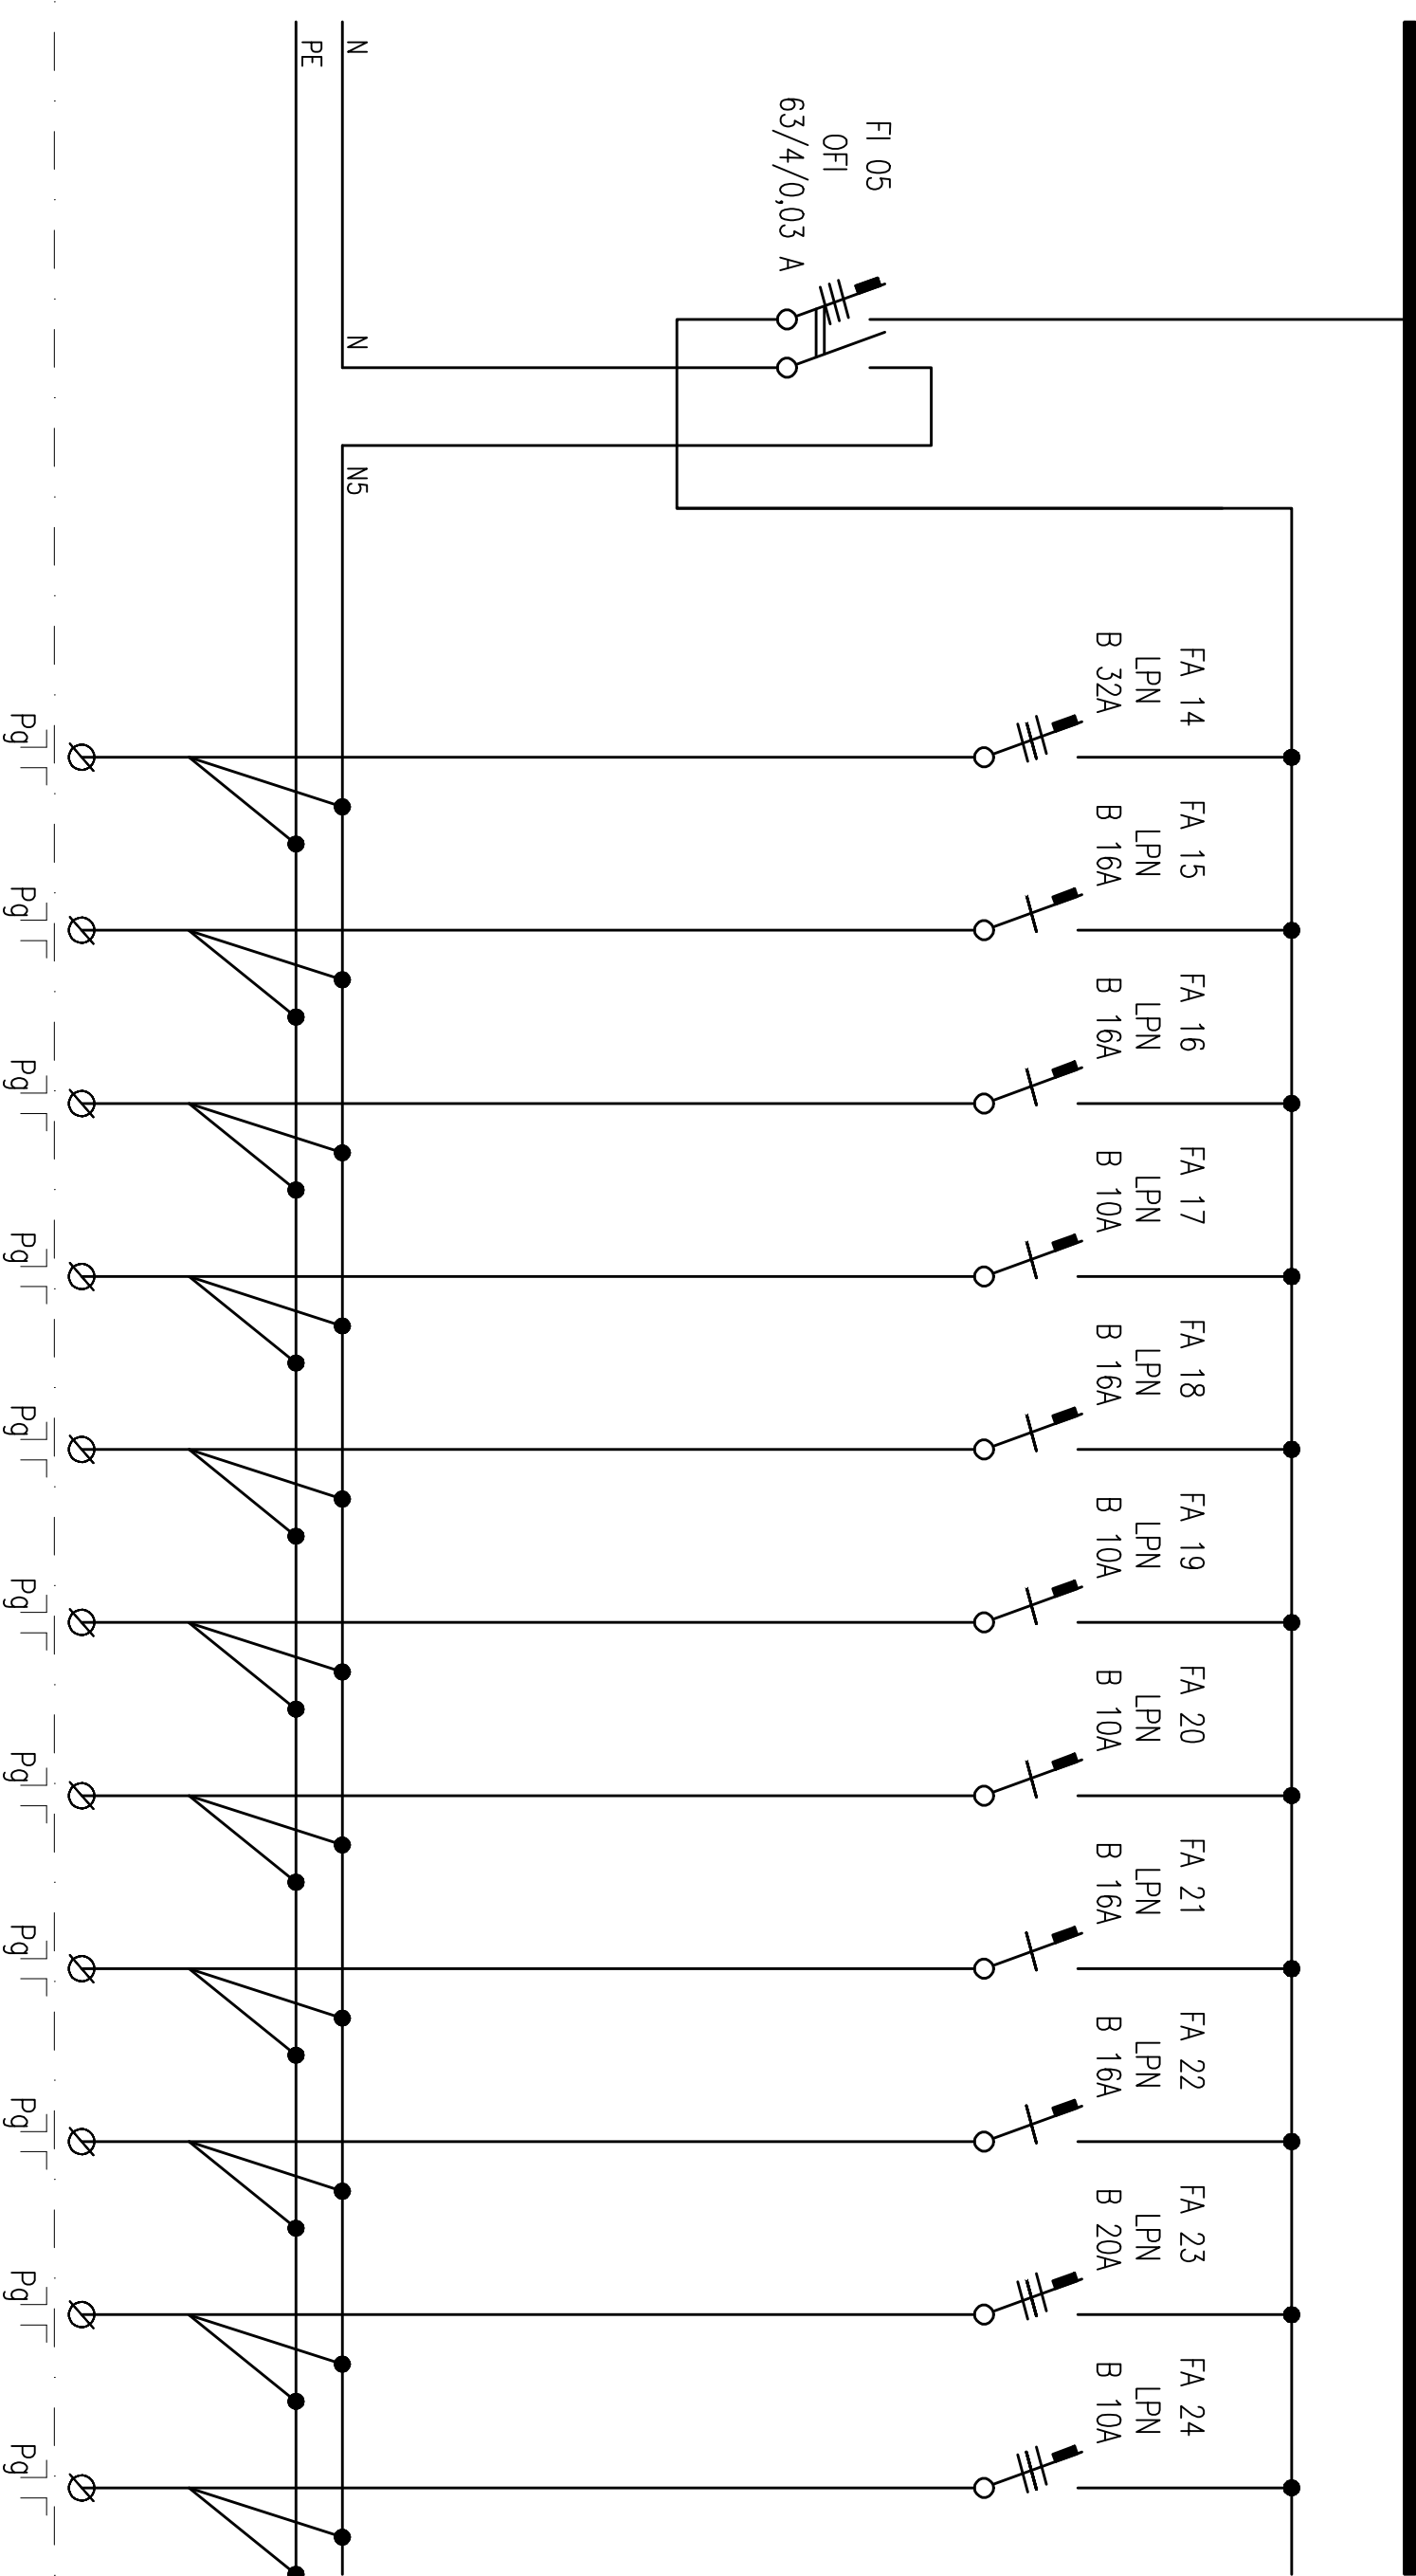


RT

L1,L2,L3 400/230V, TN-C-S.

[illegible]

REZERVA REZERVA REZERVA REZERVA REZERVA REZERVA